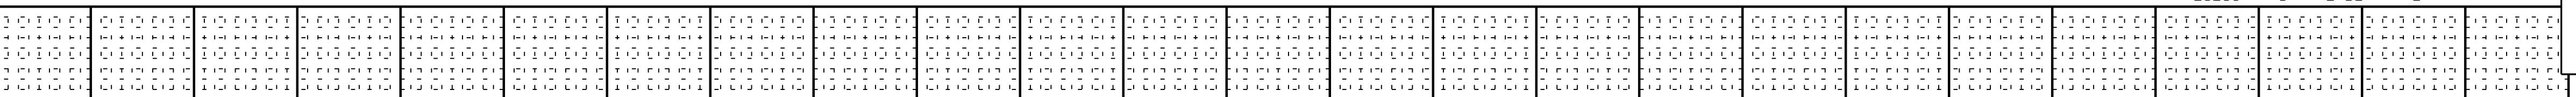
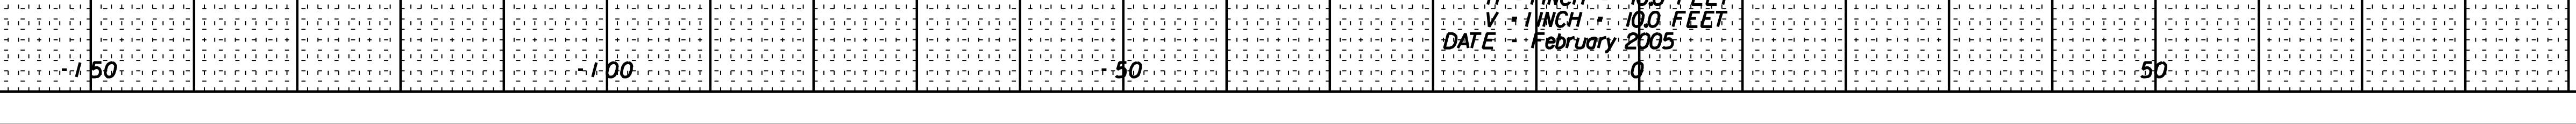
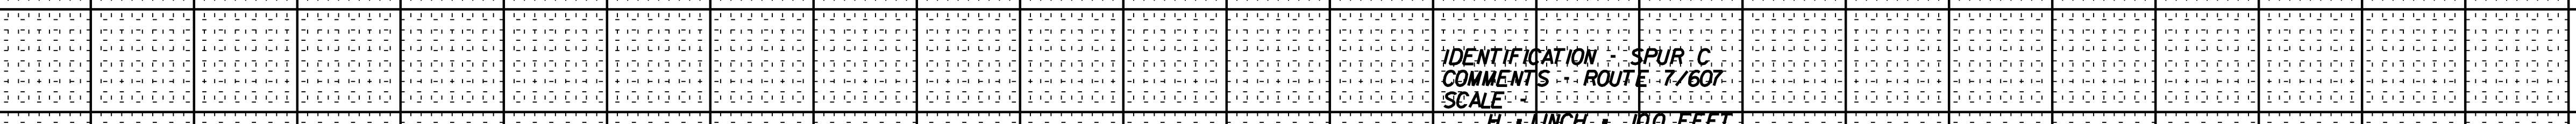
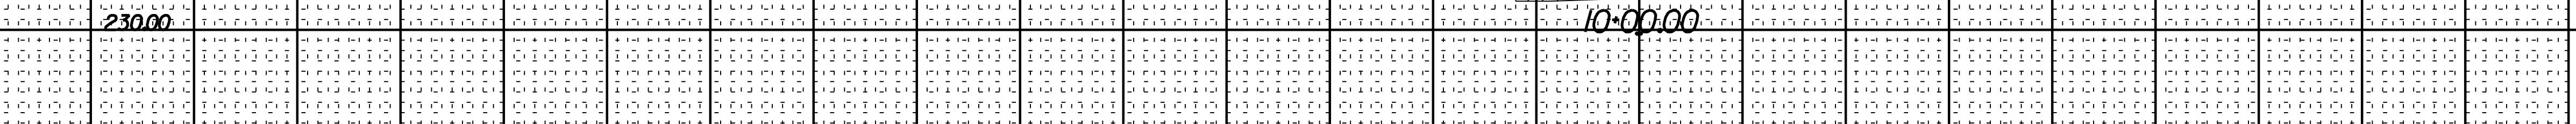
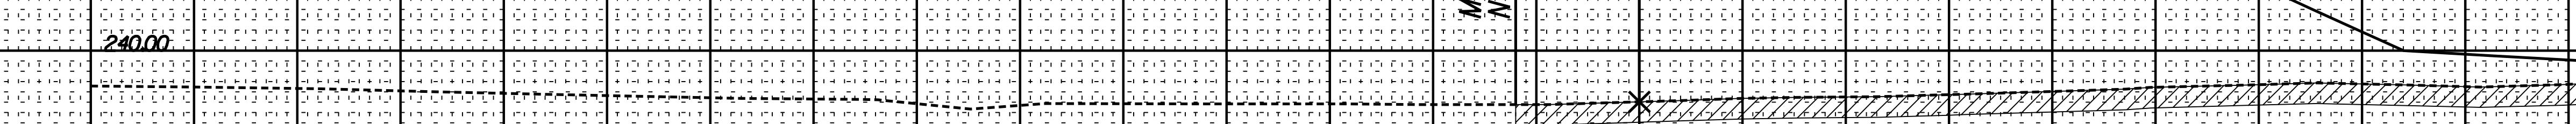
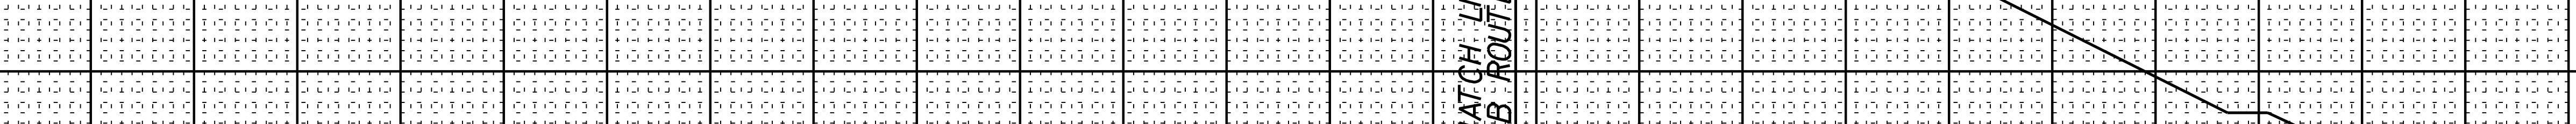
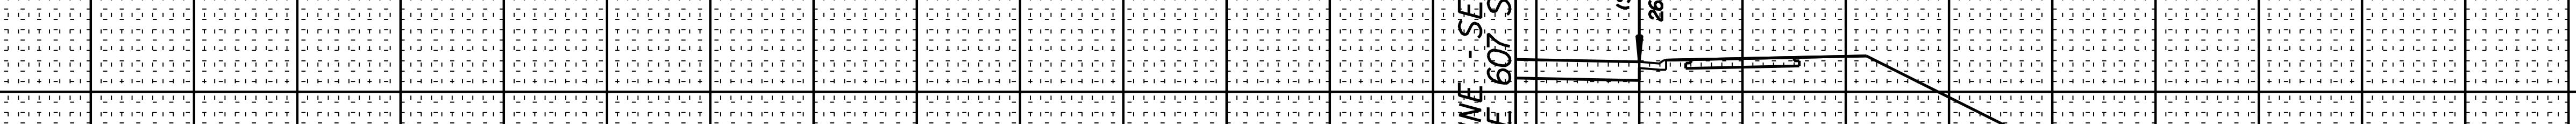
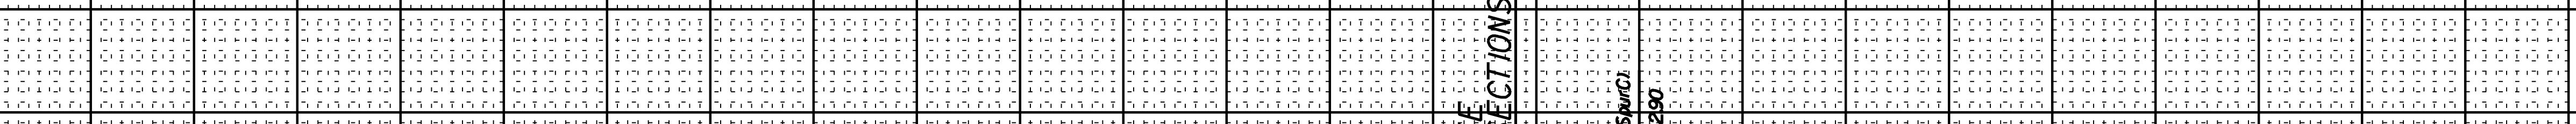
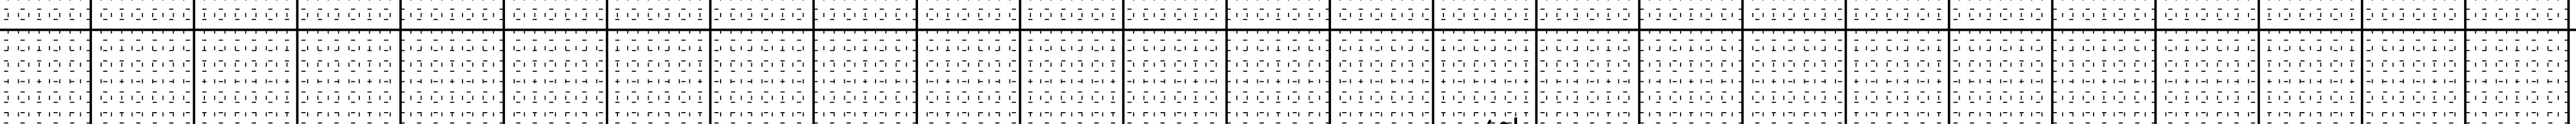
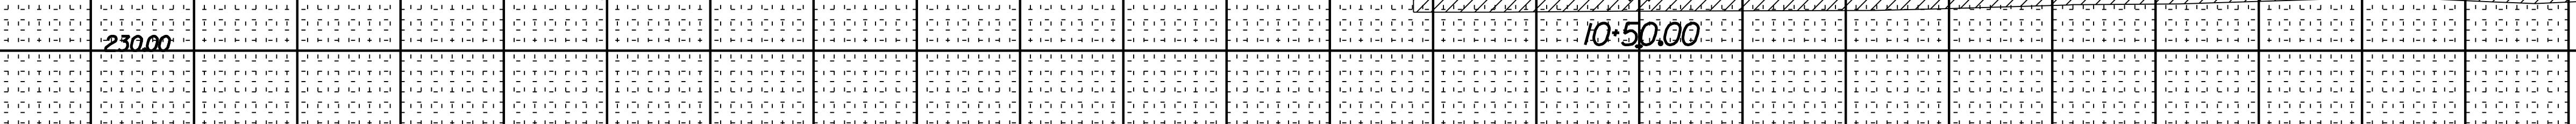
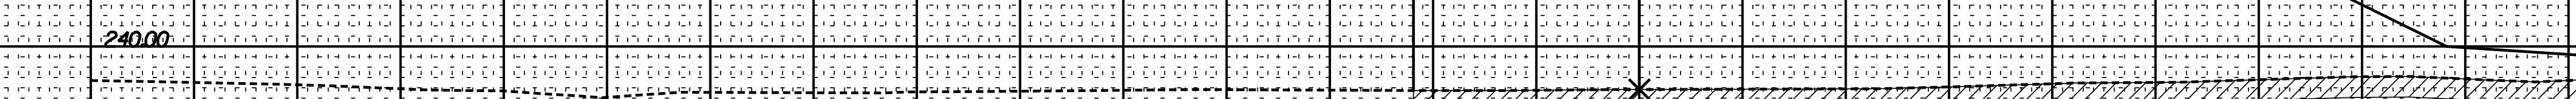
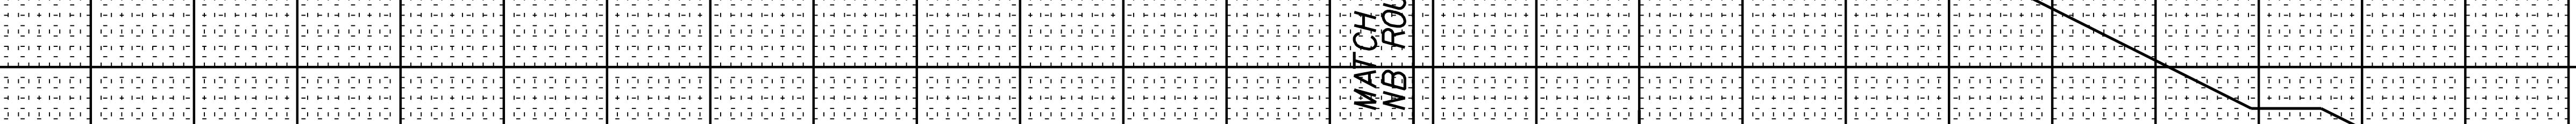
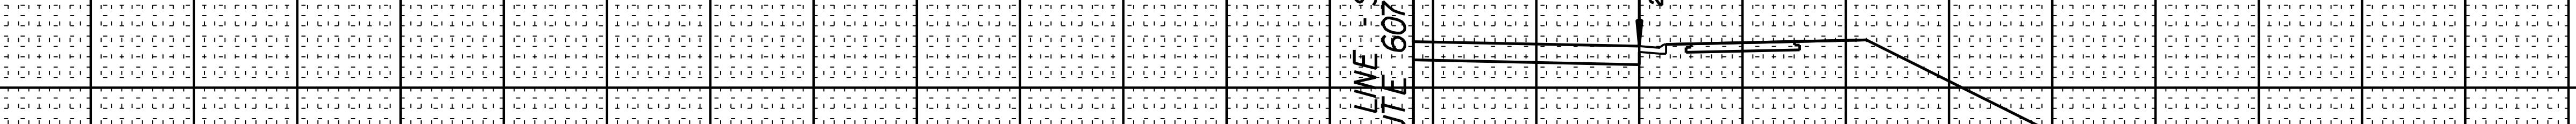
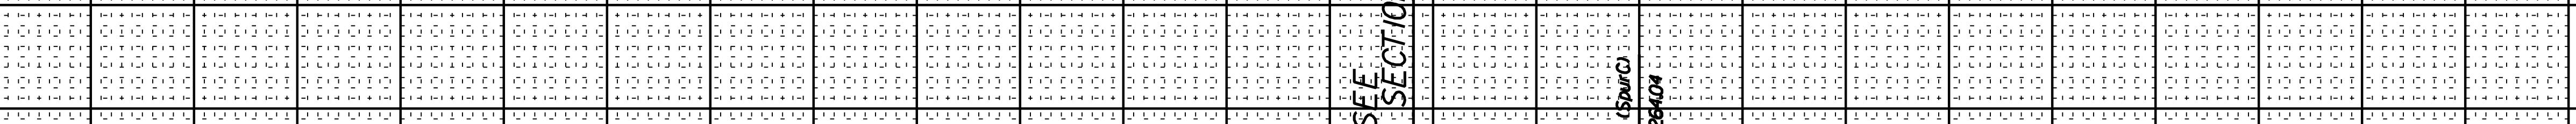
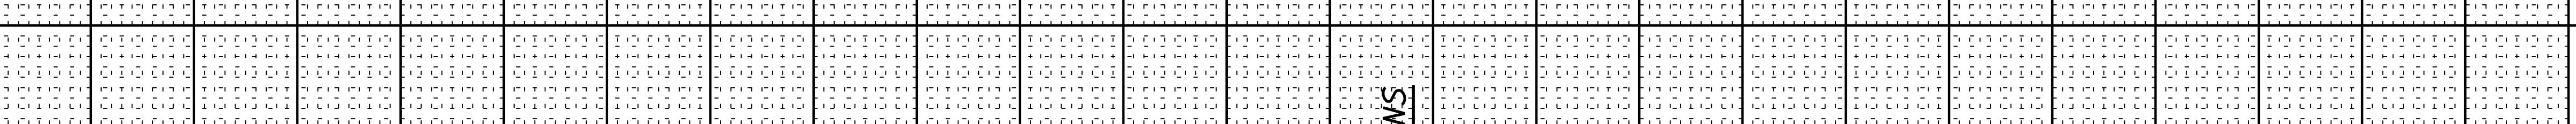


CROSS SECTIONS

SCALE 1 IN. = FT

DESIGN FEATURES RELATING TO CONSTRUCTION
OR TO REGULATION AND CONTROL OF TRAFFIC
MAY BE SUBJECT TO CHANGE AS DEEMED
NECESSARY BY THE DEPARTMENT

REVISED
7/17/08STATE
VAFEDERAL AID
PROJECT
ROUTESTATE
PROJECTSHEET NO.
X-115IN PROGRESS 09/26/08
NOT FOR CONSTRUCTION

Cross

Sections

MB

ROUTE

607

Match

Line

See

Sections

MB